


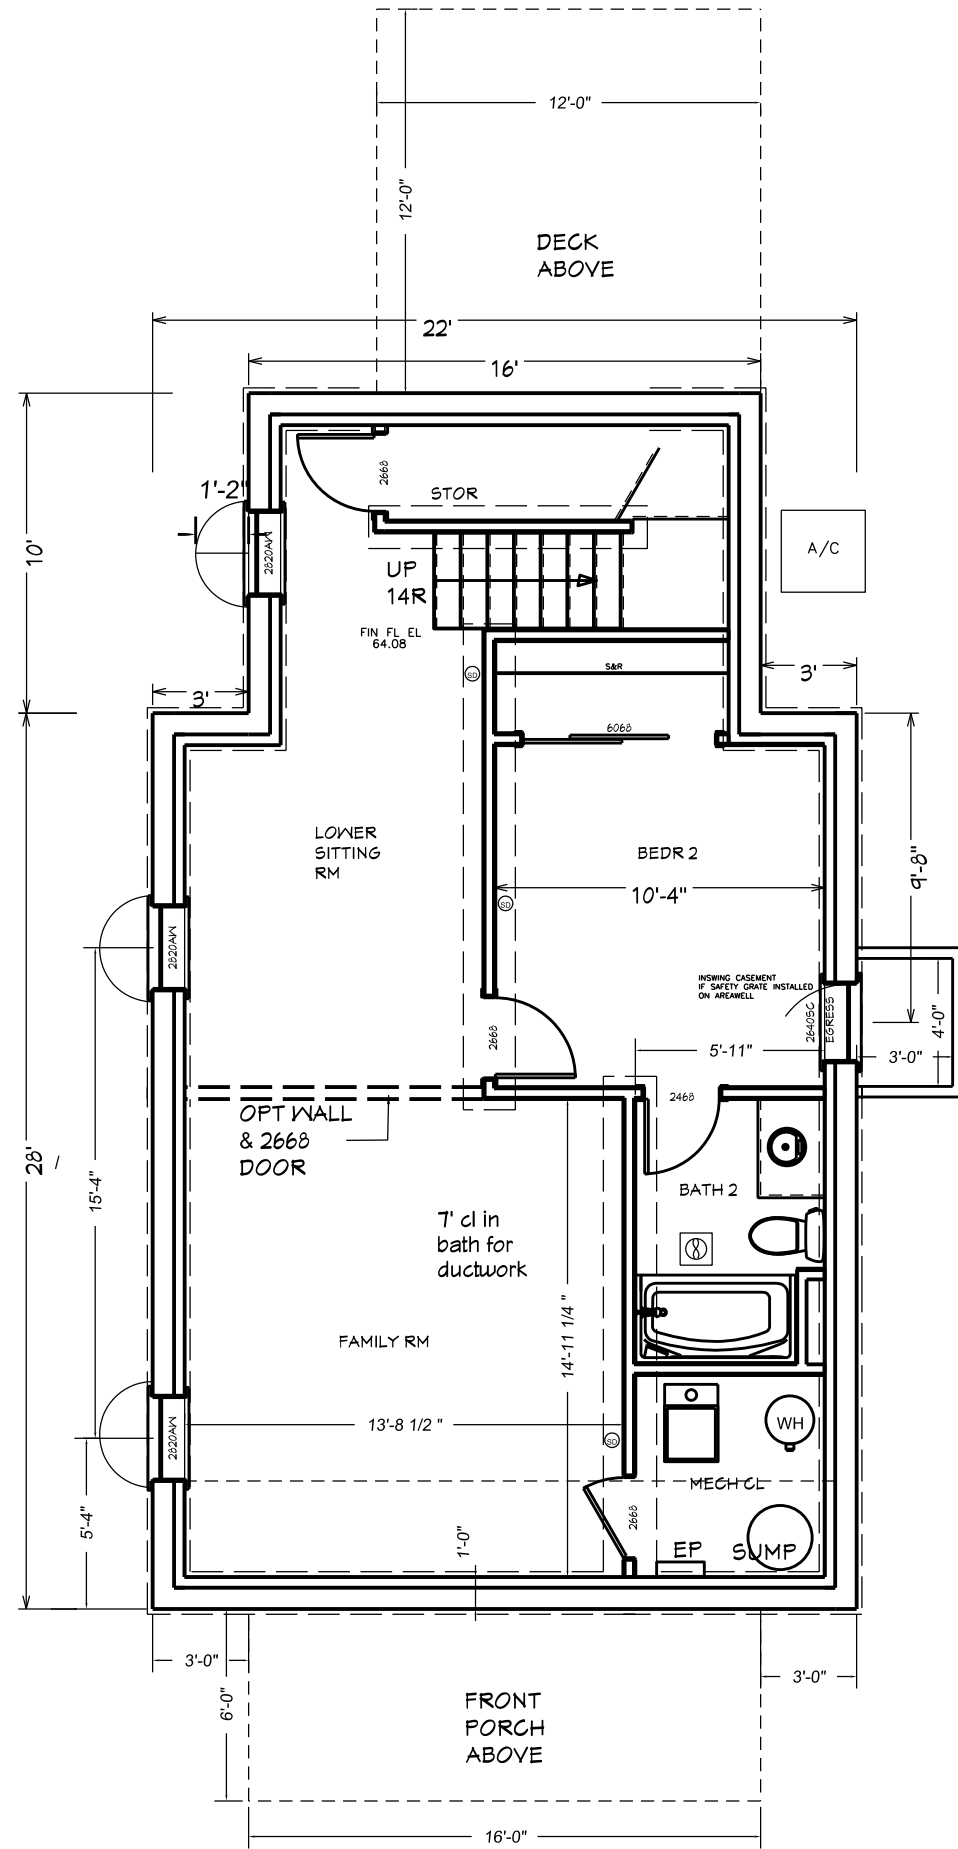


 


PROPOSED BASEMENT PLAN 660 SQ FT NET

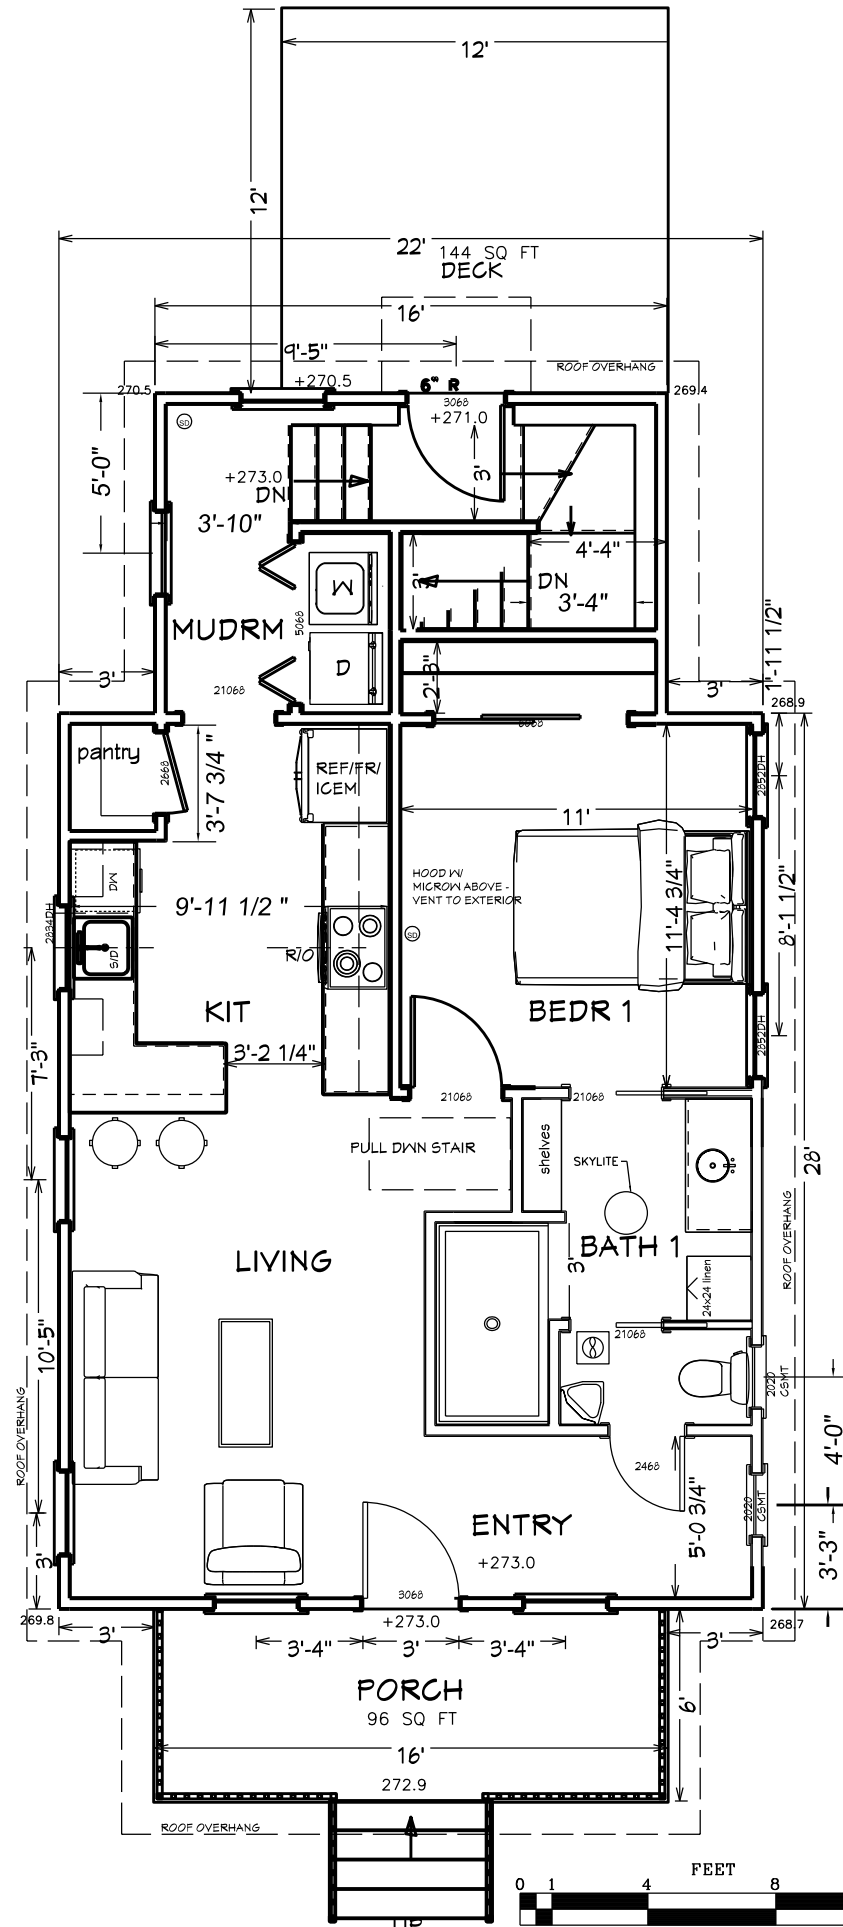

PROPOSED MAIN FL PLAN 731.6 SQ FT NET

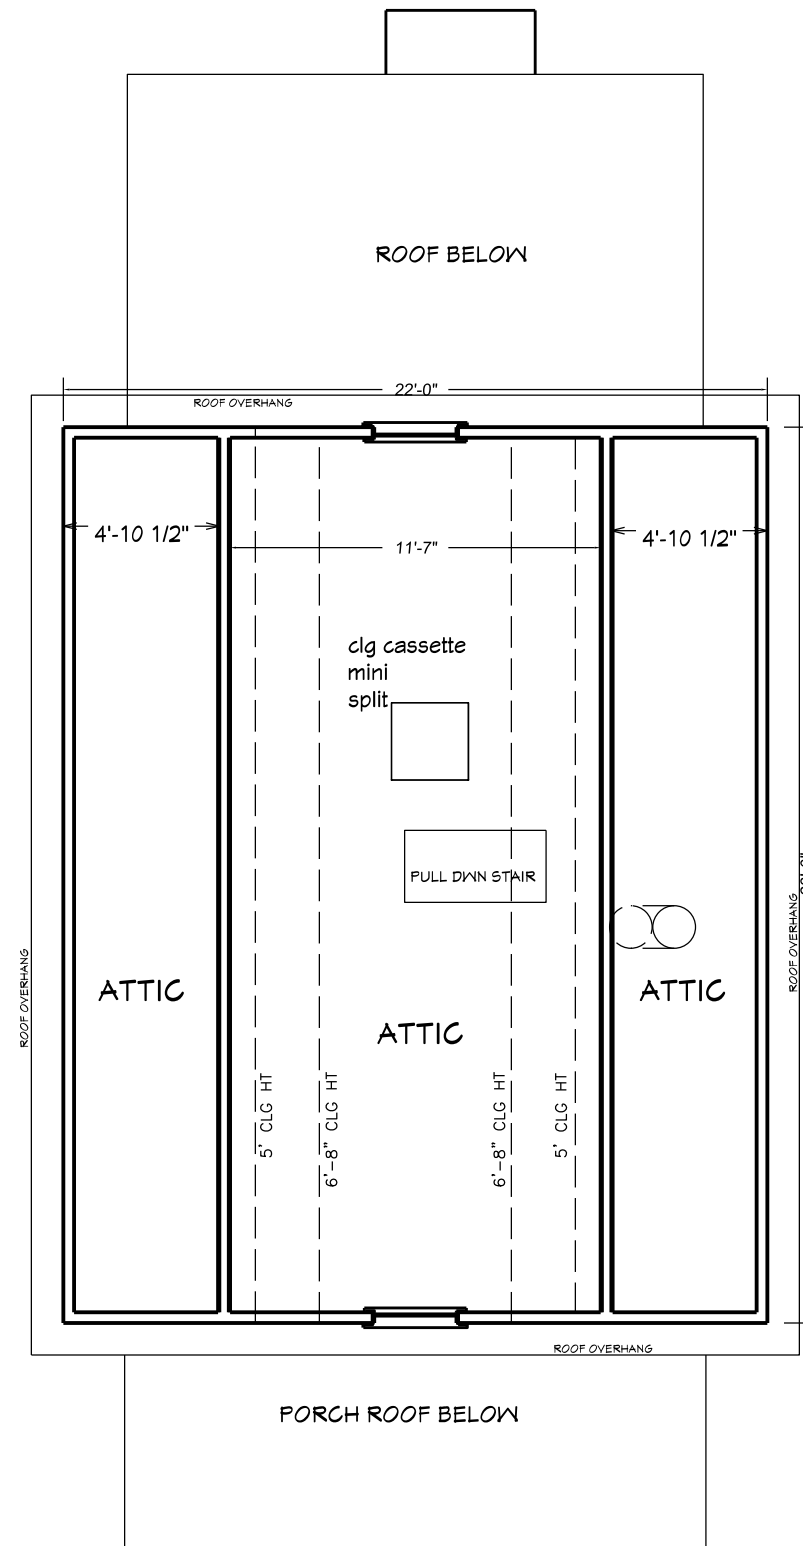

PROPOSED ATTIC PLAN 316.6 SQ FT NET

 


MCS Architects, PC
WWW.MCSARCHITECTS.BIZ
Vienna, Virginia
703.599.8468

PROJECT NO:

2213

DATE:

11 10 2022

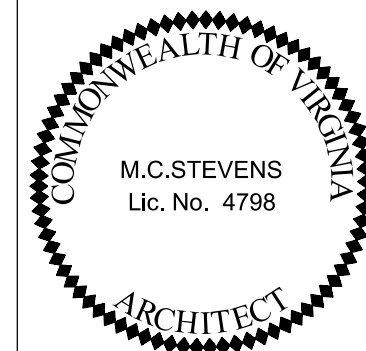

FLOOR PLANS

700 LINCOLN ST

DRAWING NO:

A200